




FRONT ELEVATION

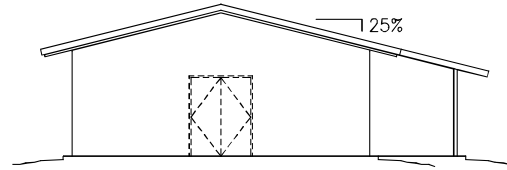


END ELEVATION

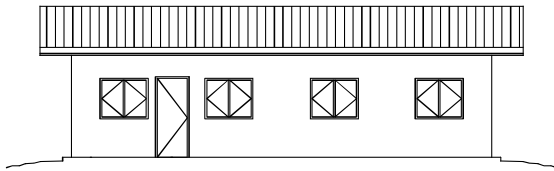

REAR ELEVATION

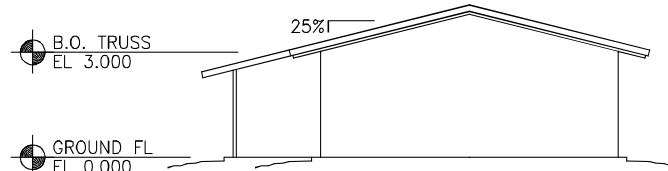

END ELEVATION

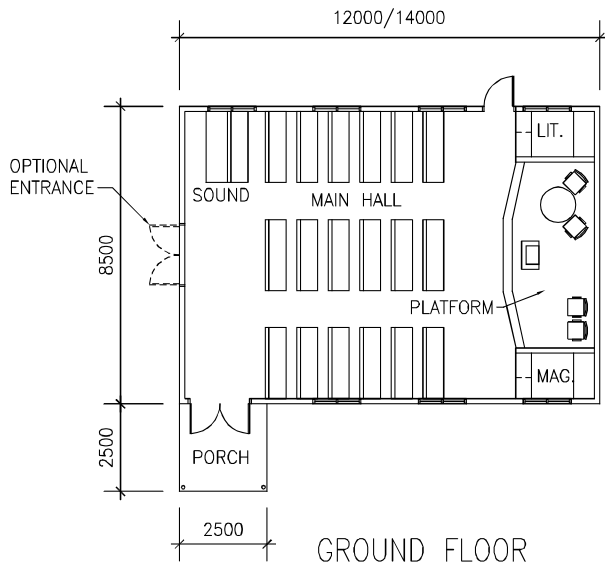

GROUND FLOOR

LENGTH OF HALL	SEATING – BENCHES	SEATING – CHAIRS
12 meters	100	80
14 meters	125	100

TITLE: KINGDOM HALL WITH SEPARATE TOILET BLOCK

NOTES:

- FOR TOILETS SEE SHEET NO 7 OR 8.

SCALE: 1:200

REVISION DATE: 12 NOV 00

**SHEET NO. 03**