




FRONT ELEVATION

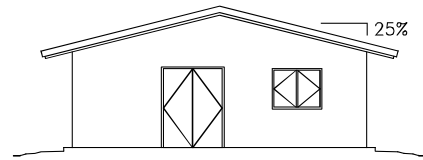


END ELEVATION

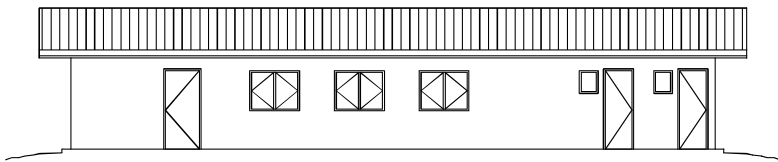

REAR ELEVATION

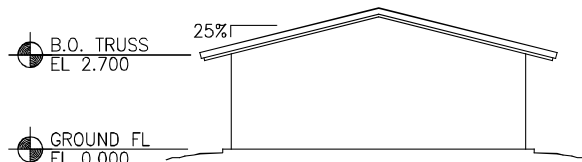

END ELEVATION

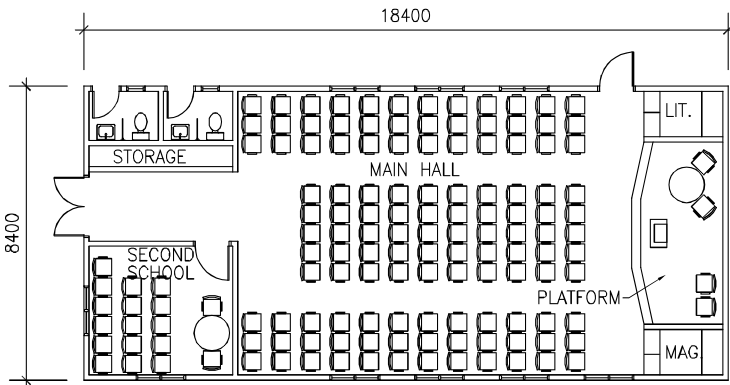

GROUND FLOOR

TITLE: KINGDOM HALL WITH SECOND SCHOOL  
AND INTERIOR TOILETS (ACCESSIBLE  
FROM OUTSIDE)

NOTES:

- SEATING CAPACITY  
BENCHES: 160  
CHAIRS: 122

SCALE: 1:200

REVISION DATE: 12 NOV 00

**SHEET NO. 06**