




SIDE ELEVATION

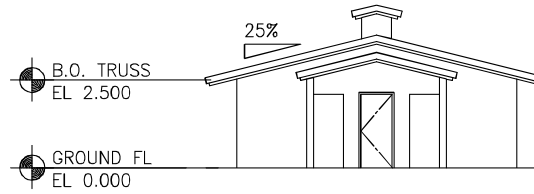


END ELEVATION

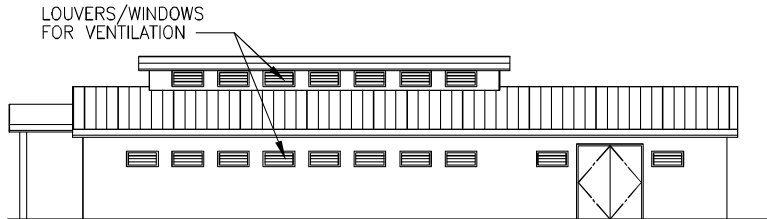

SIDE ELEVATION

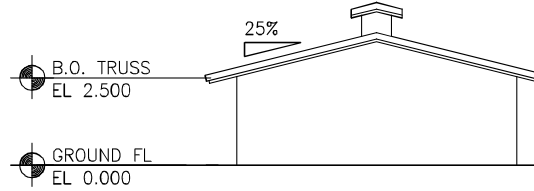

END ELEVATION

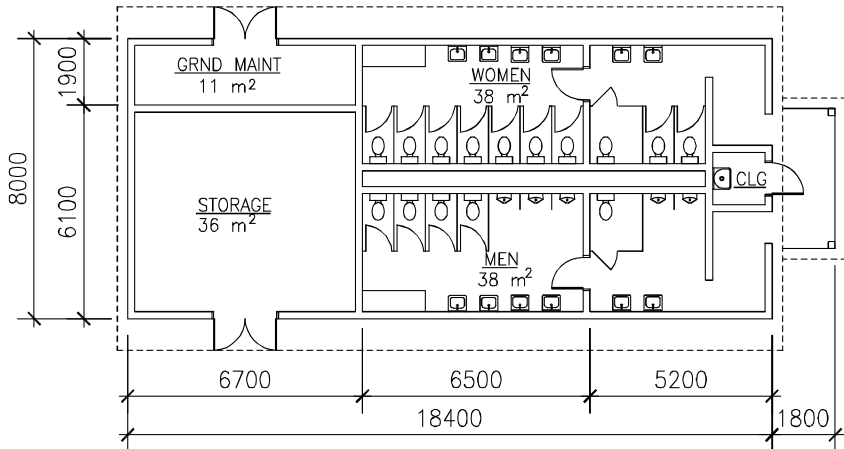

GROUND FLOOR

TITLE: TOILET AND STORAGE BUILDING FOR
EXPANDABLE KINGDOM HALL

NOTES:

SCALE: 1:200

REVISION DATE: 12 NOV 00

SHEET NO. 15